




NOTE: THIS DRAWING IS FOR CONCEPTUAL PURPOSES ONLY AND IS TO BE USED ONLY FOR PLANNING & REVIEW. THIS DRAWING IS NOT INTENDED TO BE USED AS A "FOR CONSTRUCTION DRAWING". FINAL FOR CONSTRUCTION DRAWINGS ARE TO BE PREPARED BY AN ARCHITECT / ENGINEER PRIOR TO CONSTRUCTION.

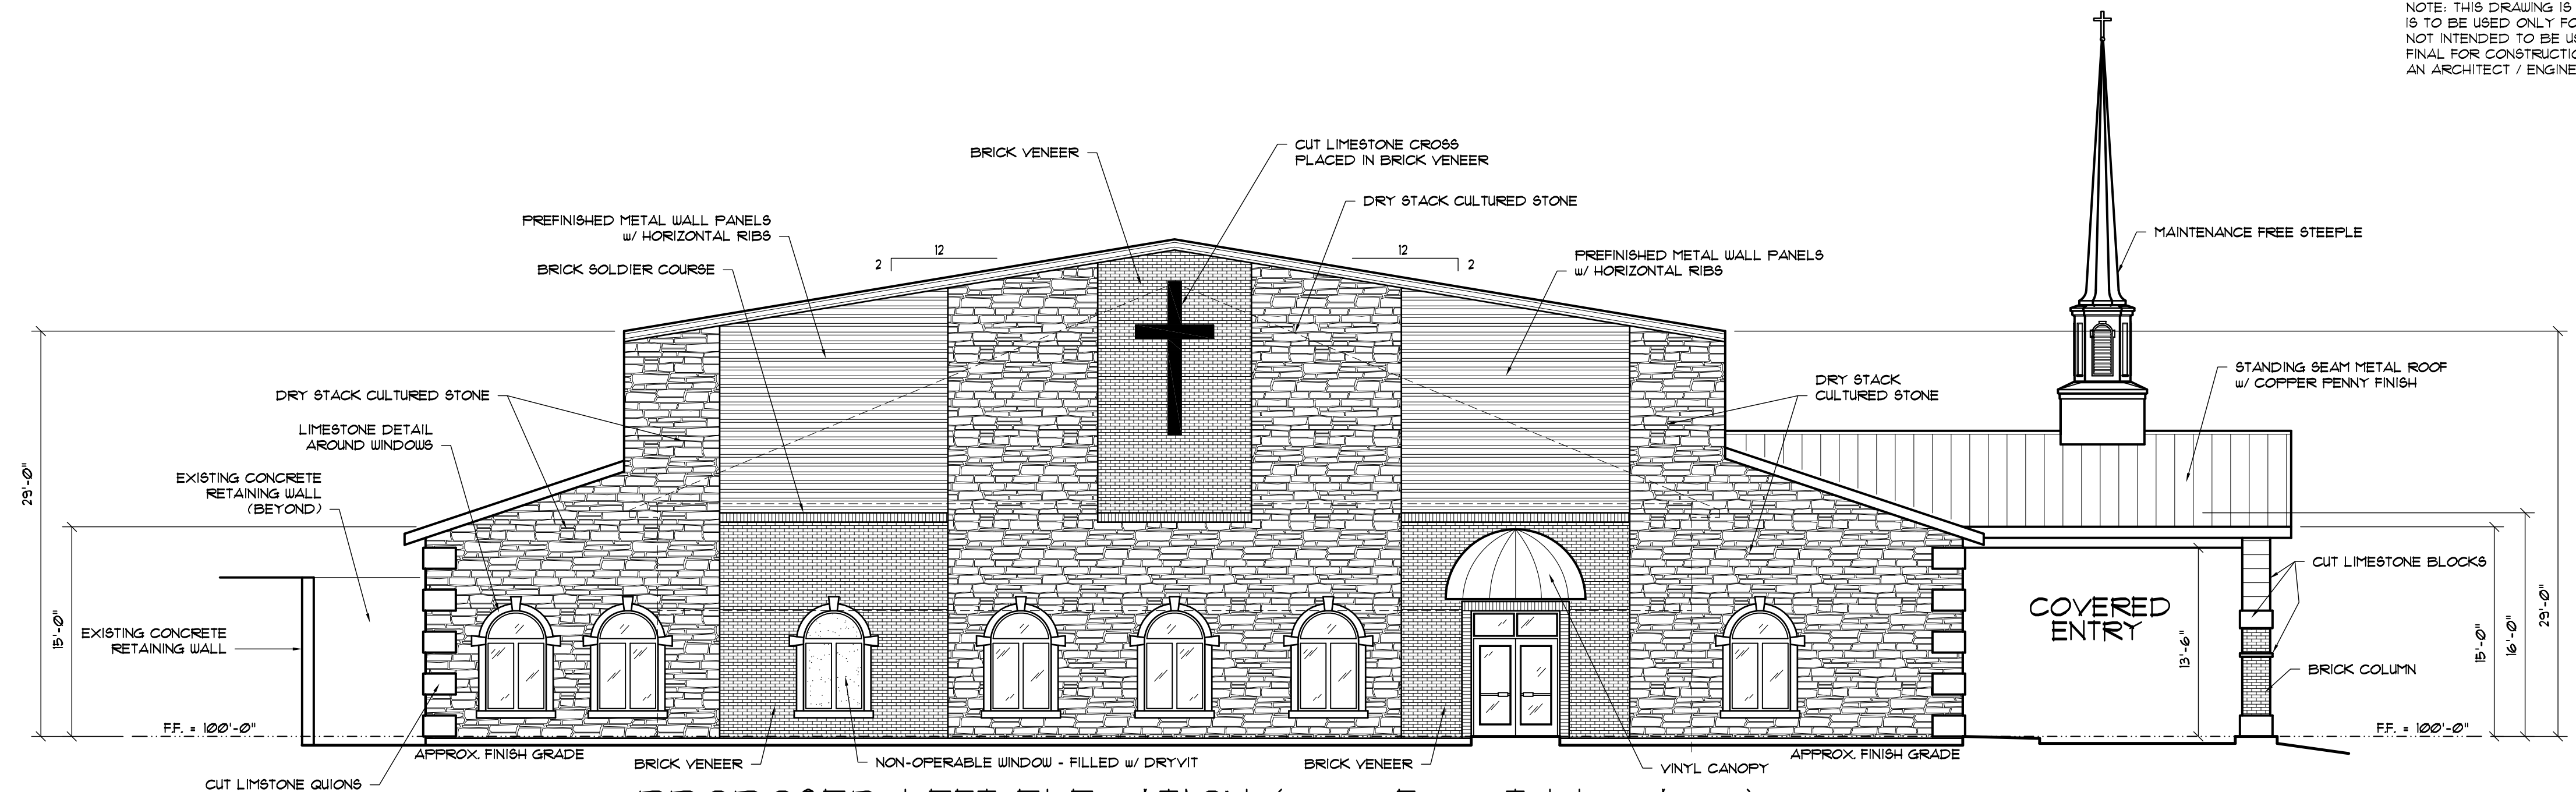

PROPOSED LEFT ELEVATION (View From Tubbs Ave.)
SCALE: 1/8" = 1'-0"

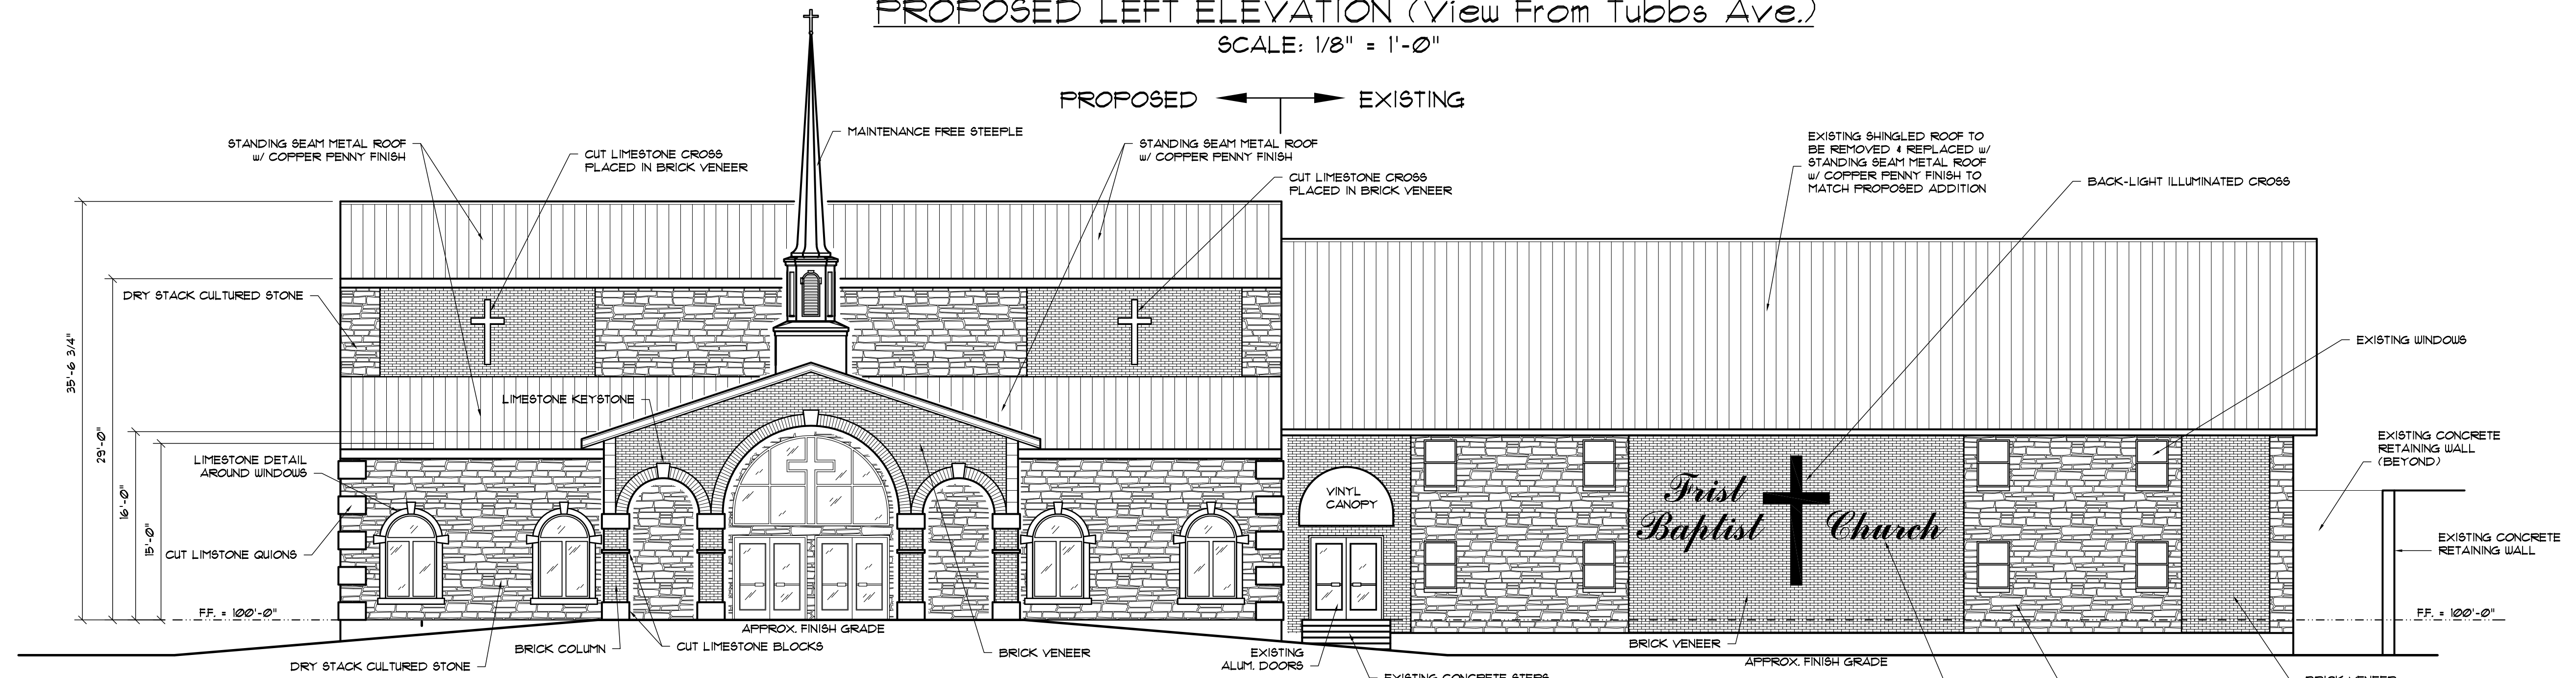

PROPOSED FRONT ELEVATION (View From South 2nd Street)
SCALE: 1/8" = 1'-0"

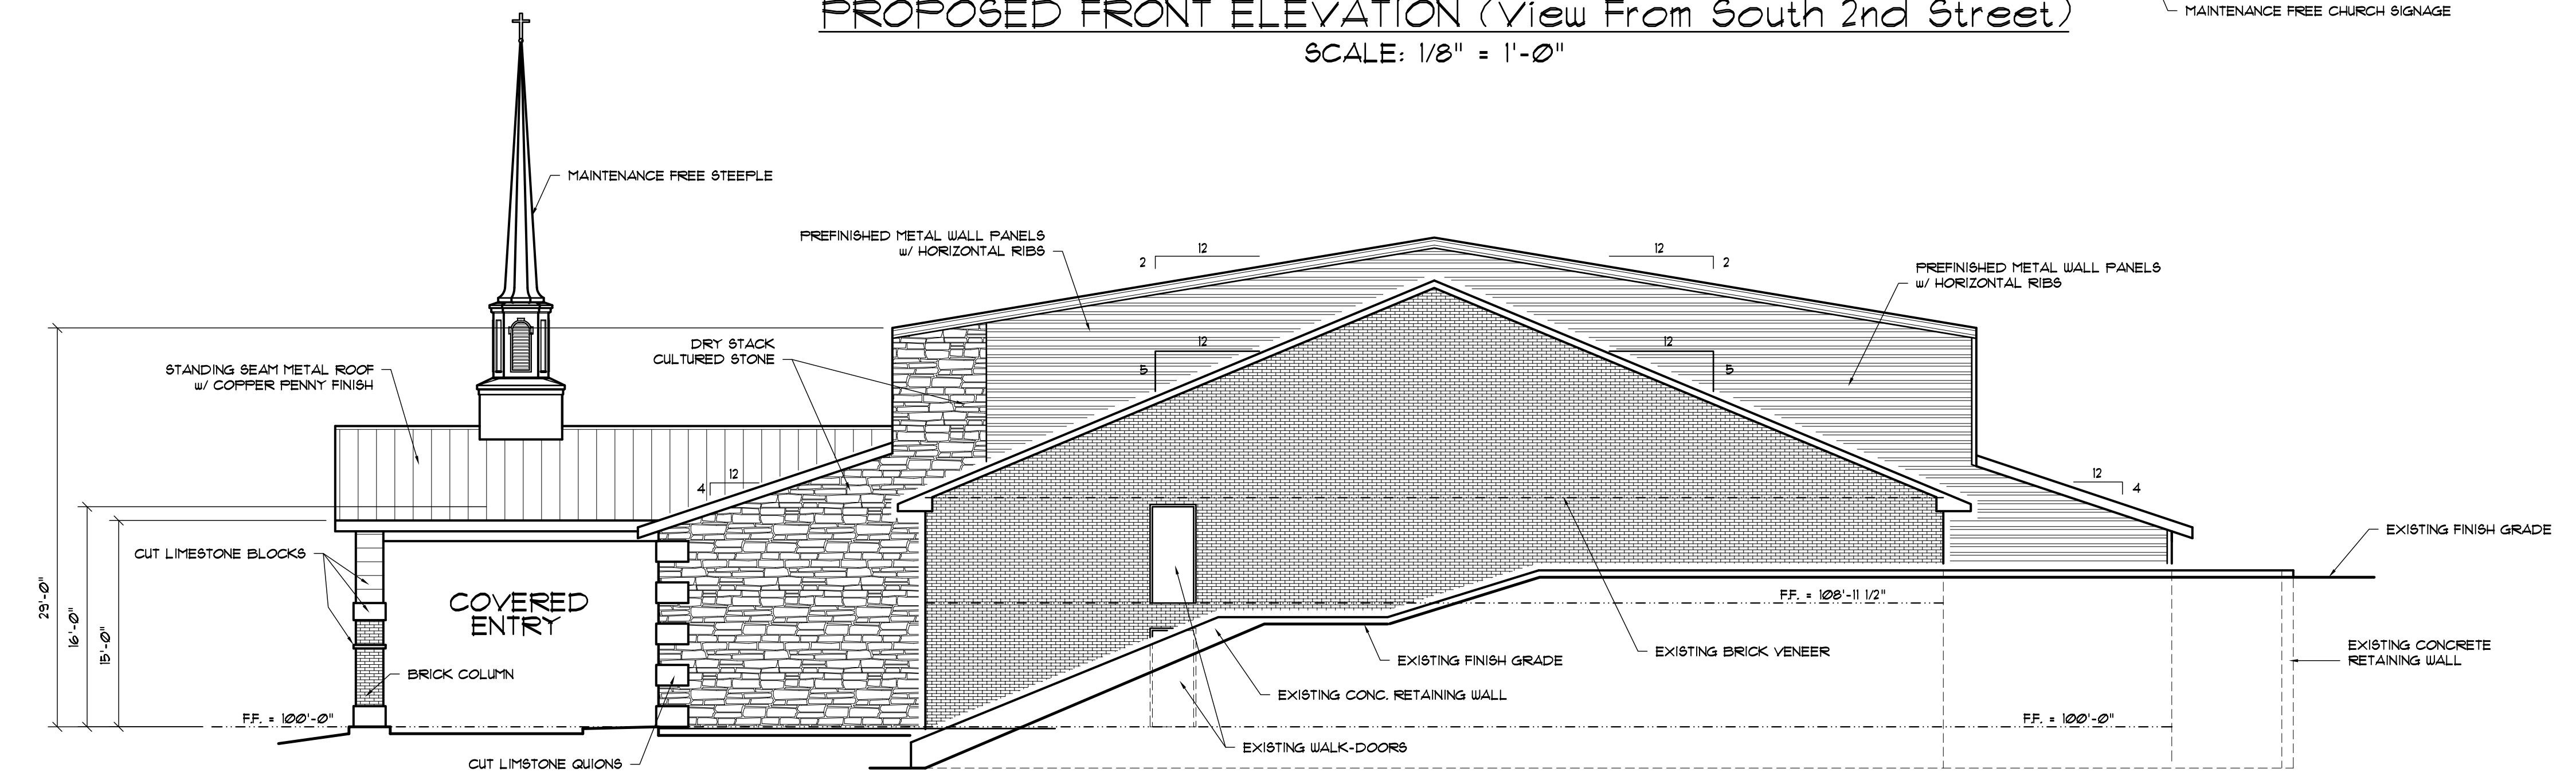

PROPOSED RIGHT ELEVATION (View From Temple Ave.)
SCALE: 1/8" = 1'-0"

DATE: _____
BY: _____
MARK: _____

DATE: _____
BY: _____
DRAWING REVISIONS: _____
MARK: _____

CAD SERVICE, INC.
Drafting Support
A.B. - CAD SERVICE, INC.
P.O. BOX 104
10830 STATE HWY. 141
ST. LOUIS, MISSOURI 63143
TEL: 636-8687 FAX: 636-8687
www.ab-cad.com

"SANCTUARY ADDITION"
First Baptist Church
Ellington, Missouri
PROJECT NO. 509-0210

DRAWN BY: A.R.B.
CHECKED BY: A.R.B.
APPROVED BY: A.R.B.
DATE: 5-4-2011
SHEET NUMBER
C-3